


VANHESTE ANDRE - VAN HEE EDWICE

WALKER KENNETH - CLAERHOUT ANGELA

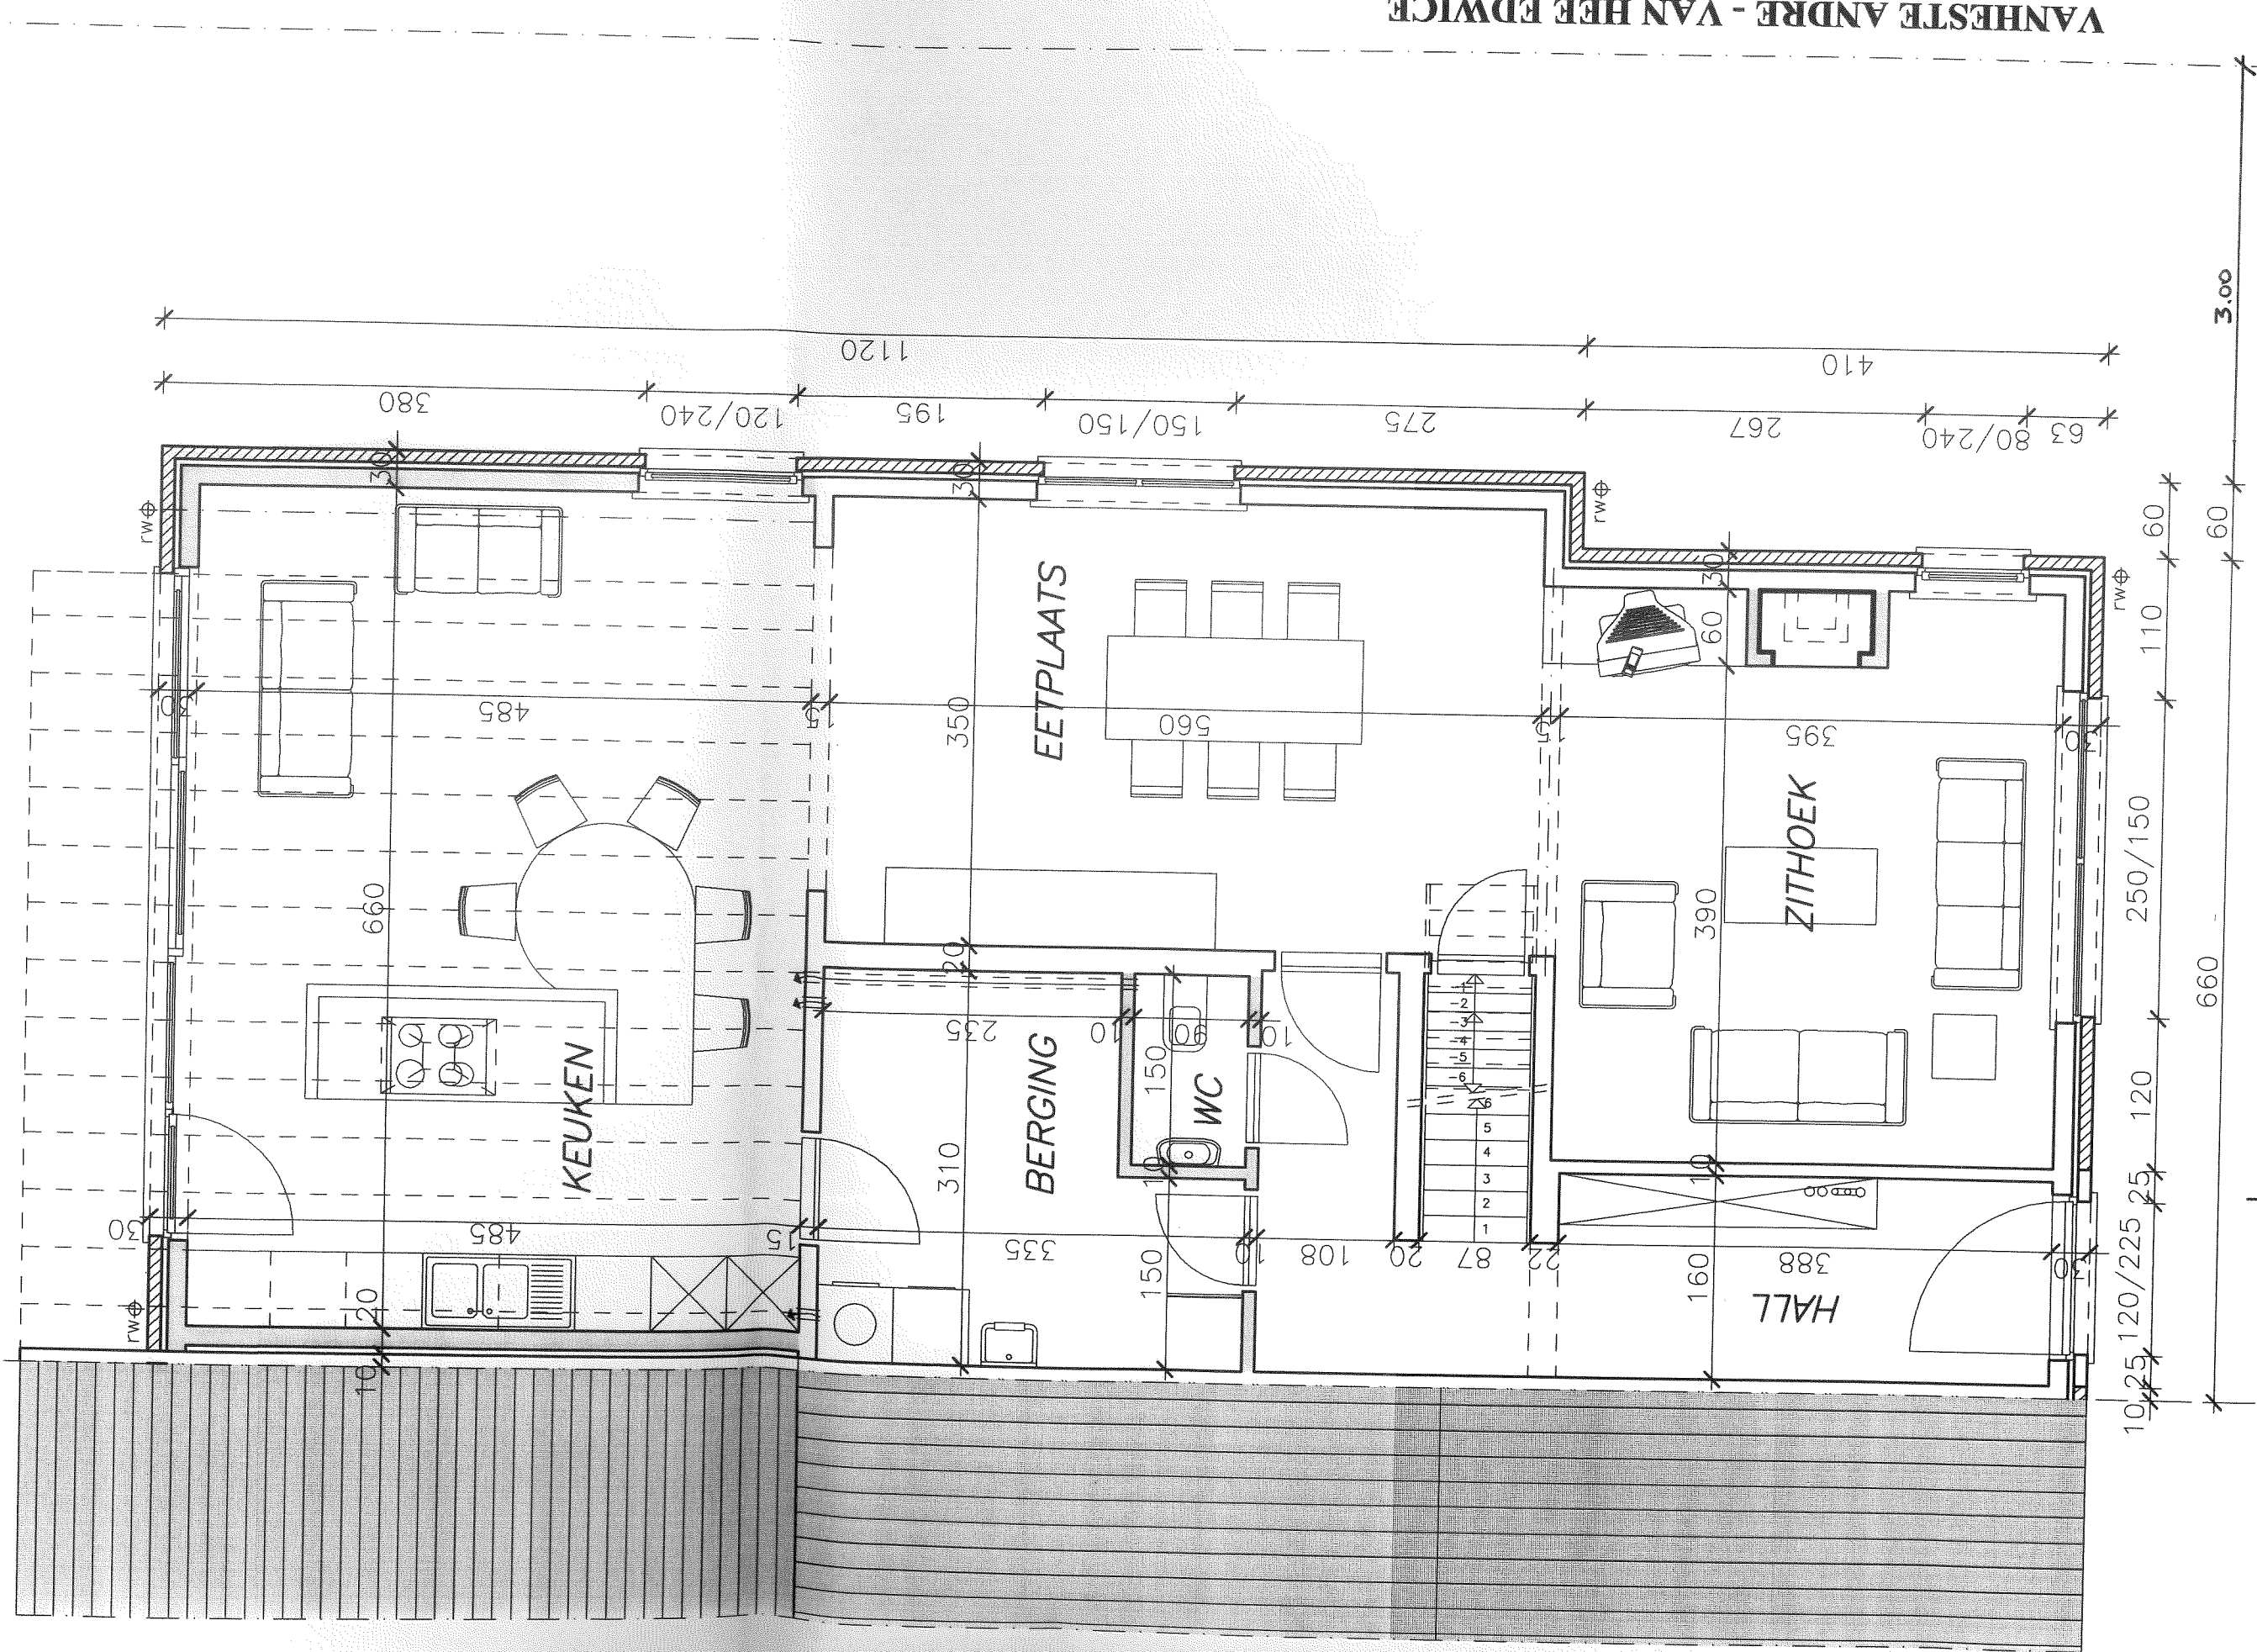

3.00

3.00

720

660

100
100/240
120/240
300/240
620

10
25
120/225
25
120
250/150
110
60
60
3.00

63
80/240
267
275
150/150
195
120/240
380
1120

